




APPENDIX D: ARCHITECTURAL CONCEPT AND LAYOUT RENDERINGS





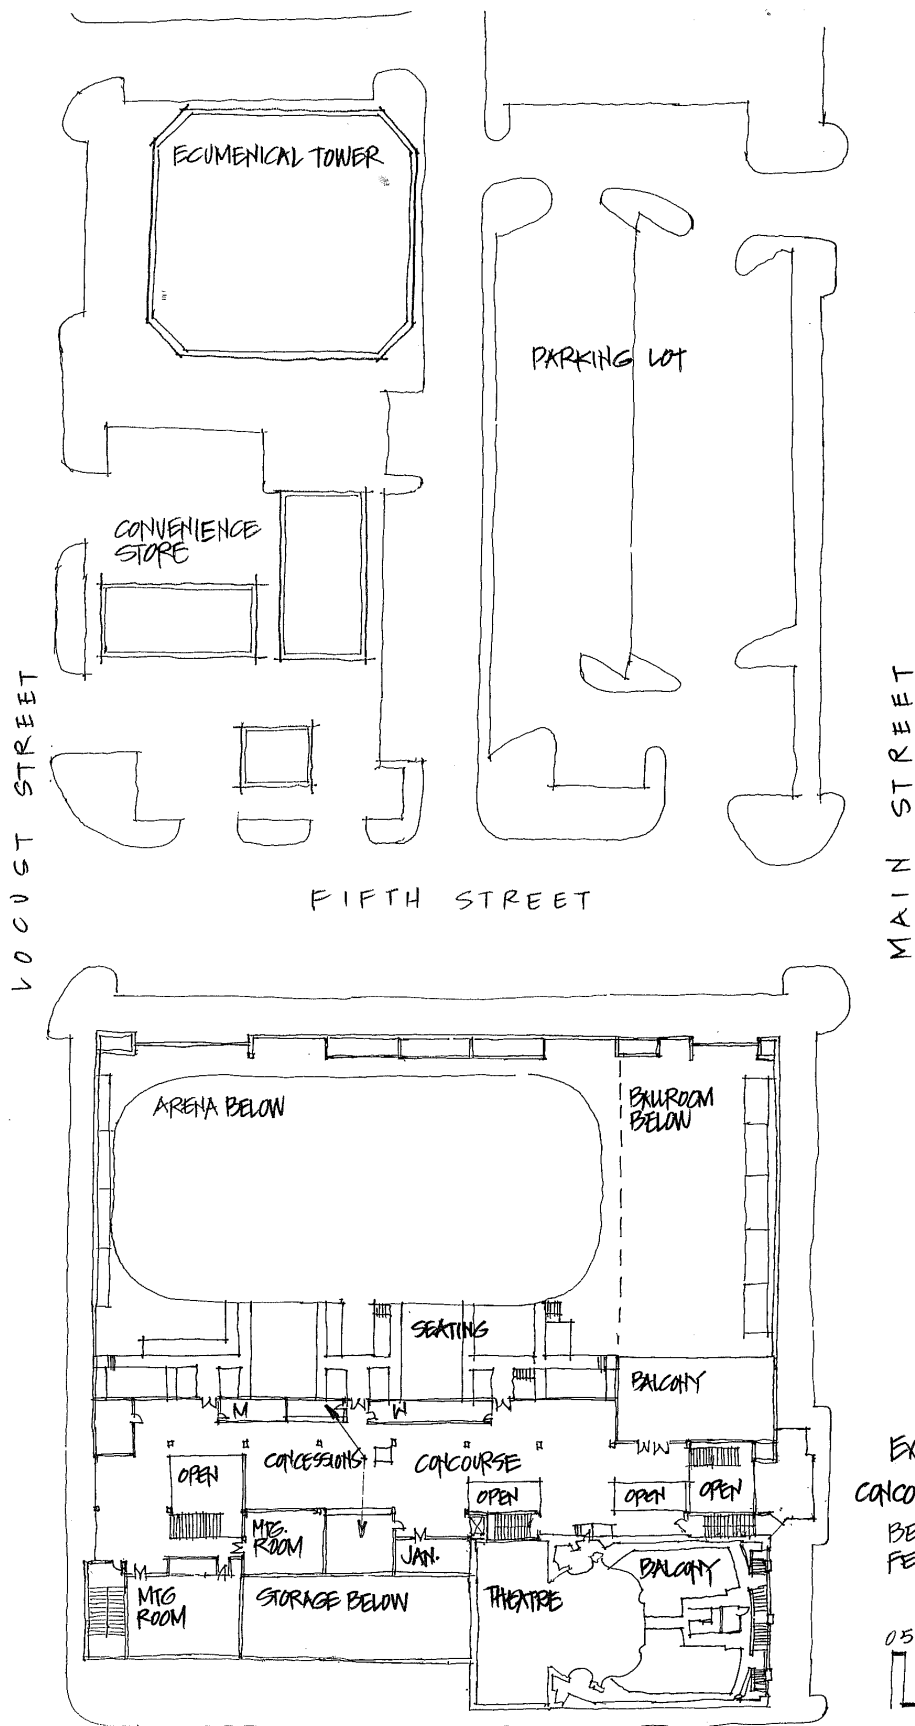

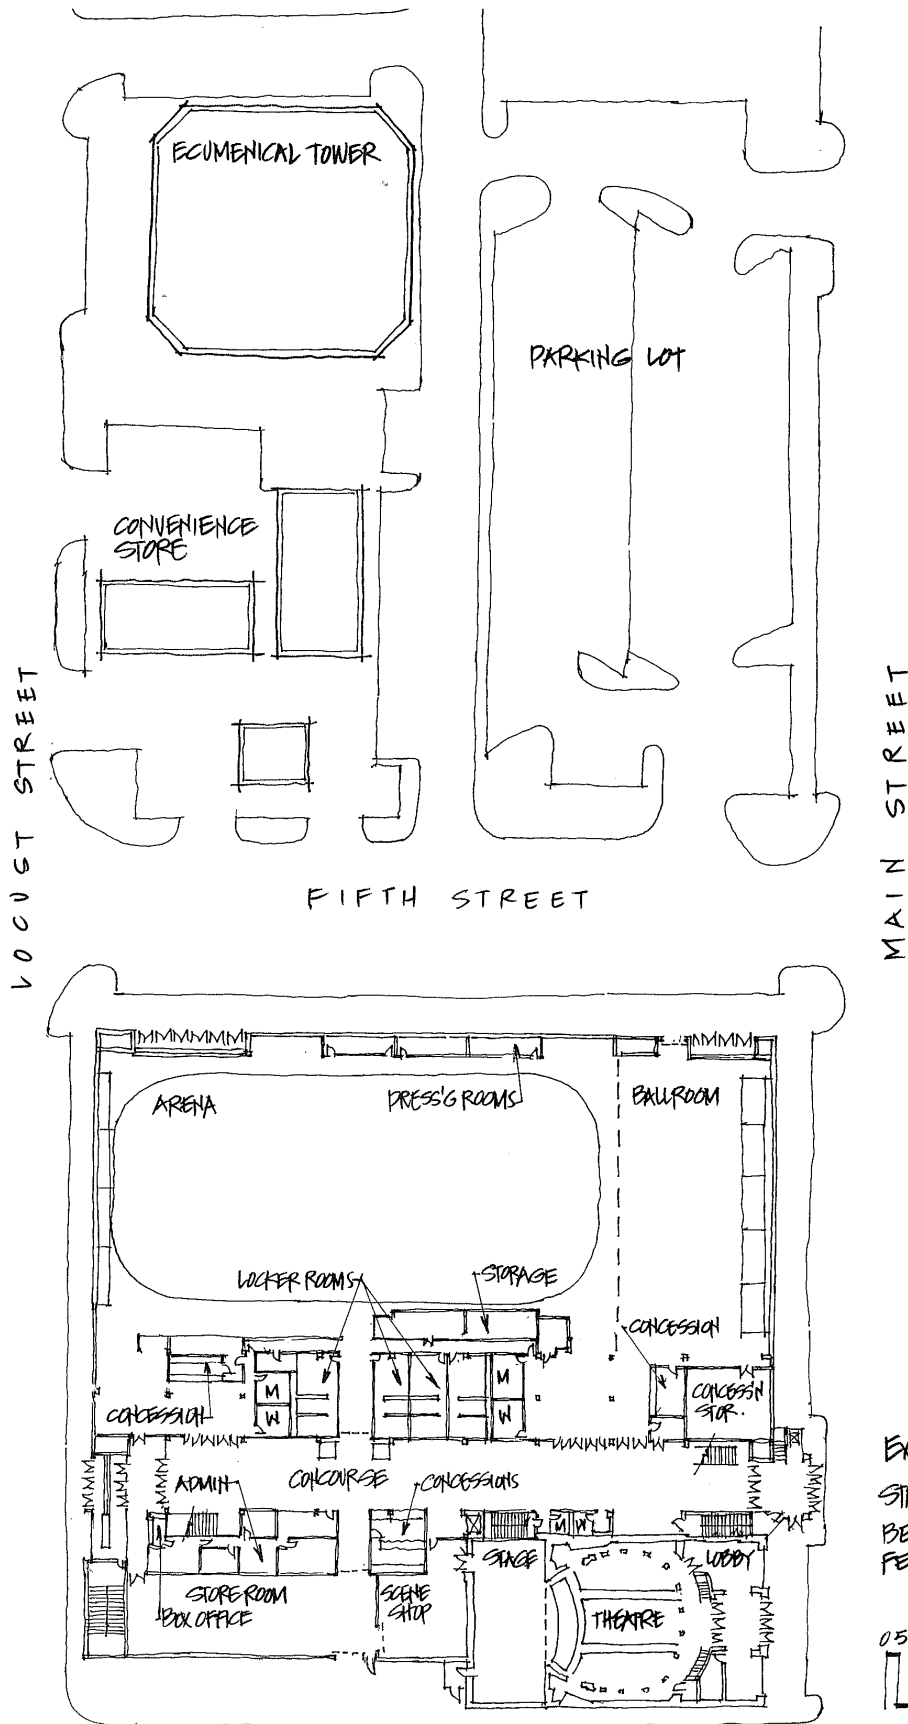

EXISTING PLAN
STREET LEVEL PLAN
BETSCHE ASSOCIATES/
FEH DESIGN 9.12.17

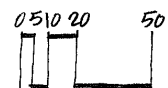


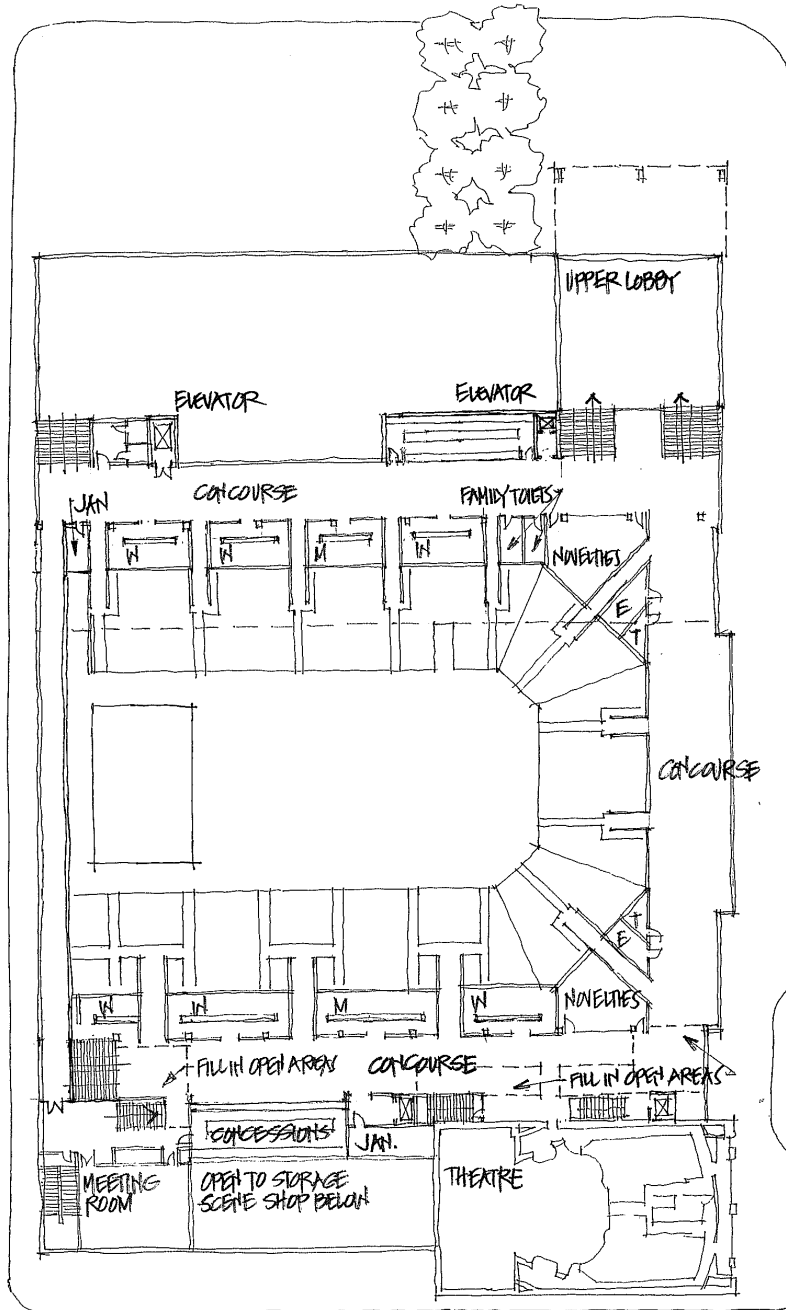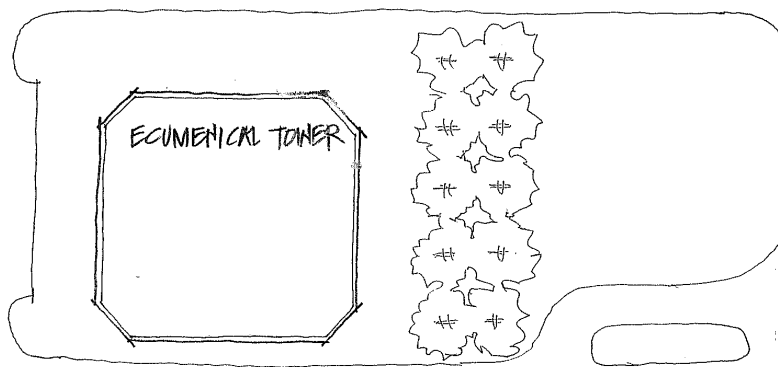



SCENARIO 3

PLUMBING FIXTURE COUNT		
	W	M
LAVATORIES	20	15
WATER CLOSETS	63	33

CONCOURSE LEVEL PLAN
BETSCH ASSOCIATES /
FEH DESIGN 9.8.17

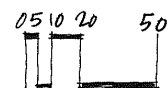


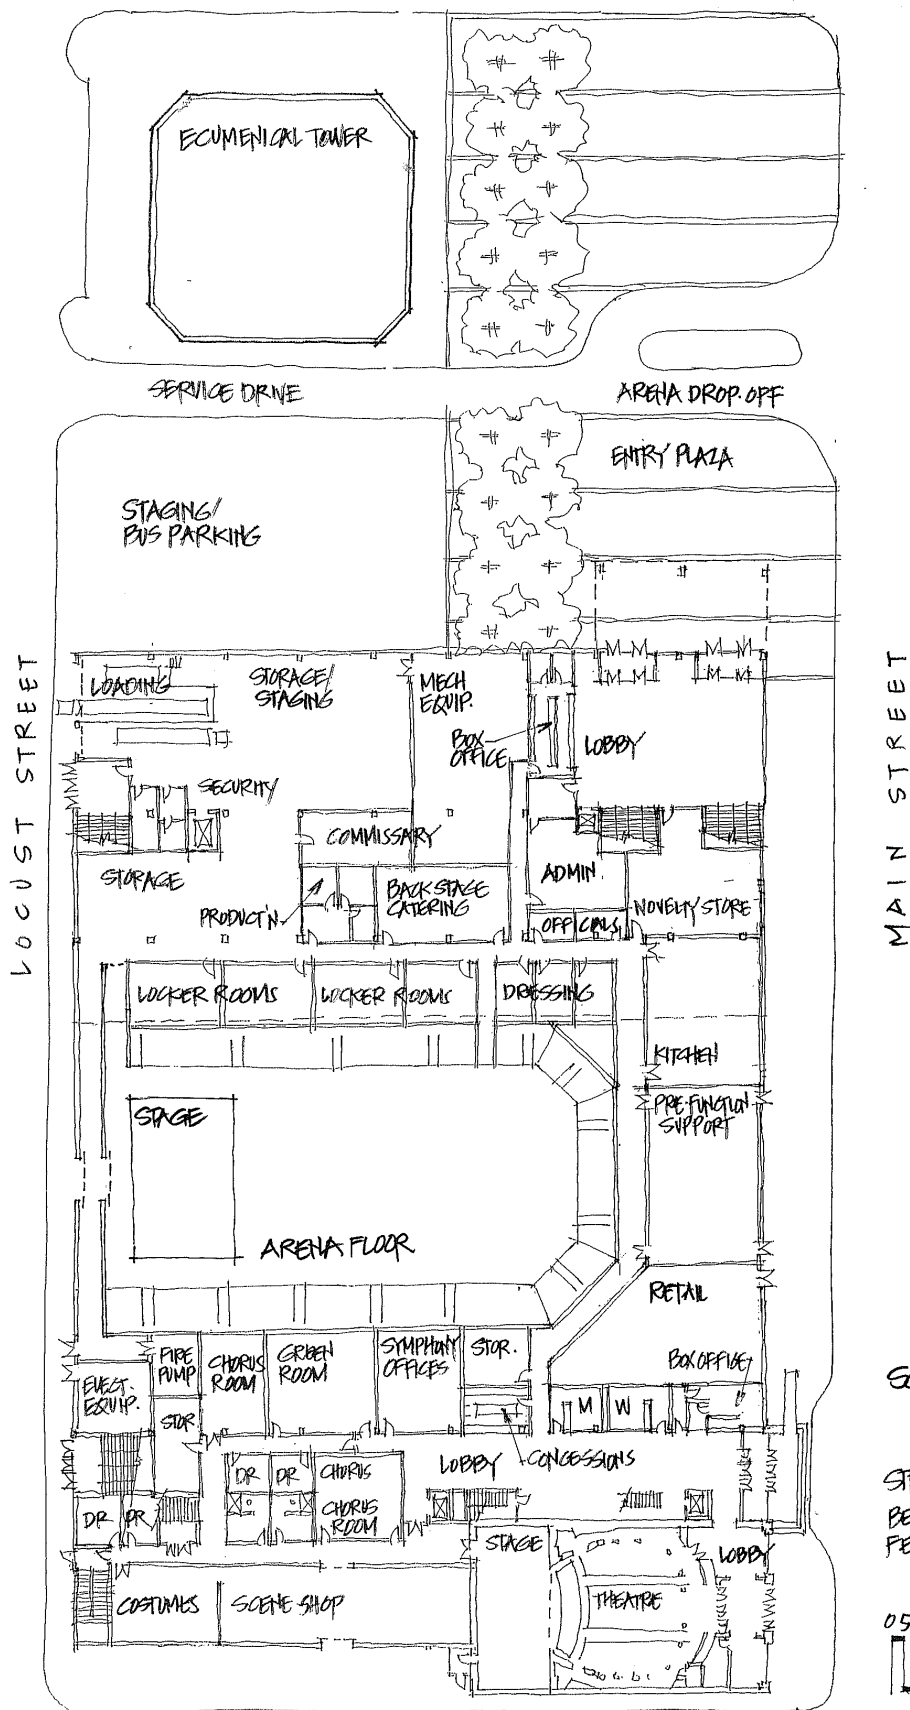

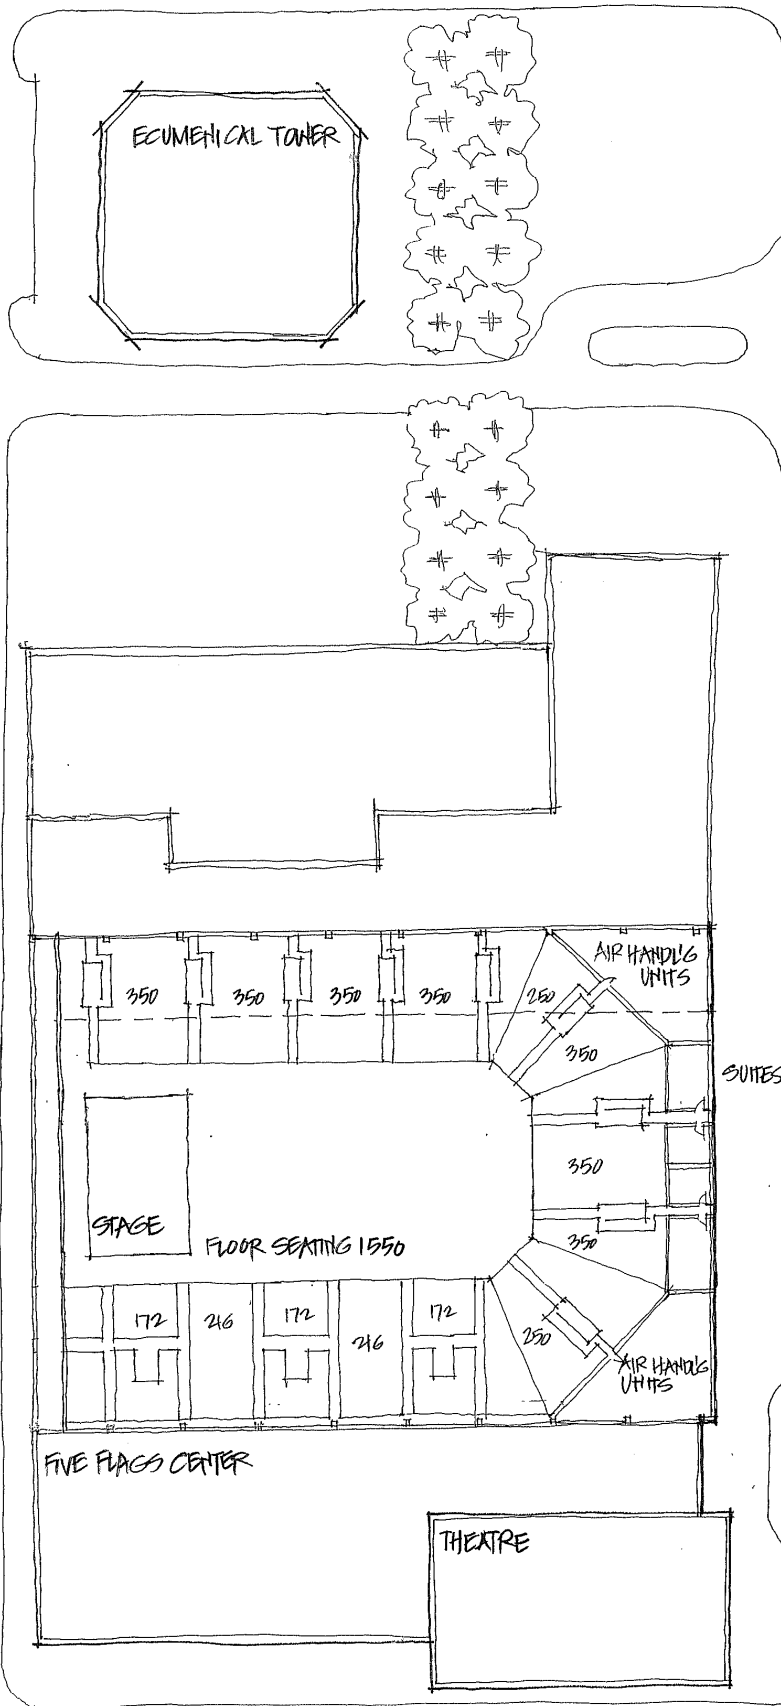


SCENARIO 3

UPPER LEVEL PLAN
BETSCH ASSOCIATES/
FEH DESIGN 7-8-17

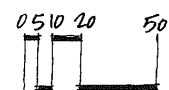



Scenario 3 Rendering

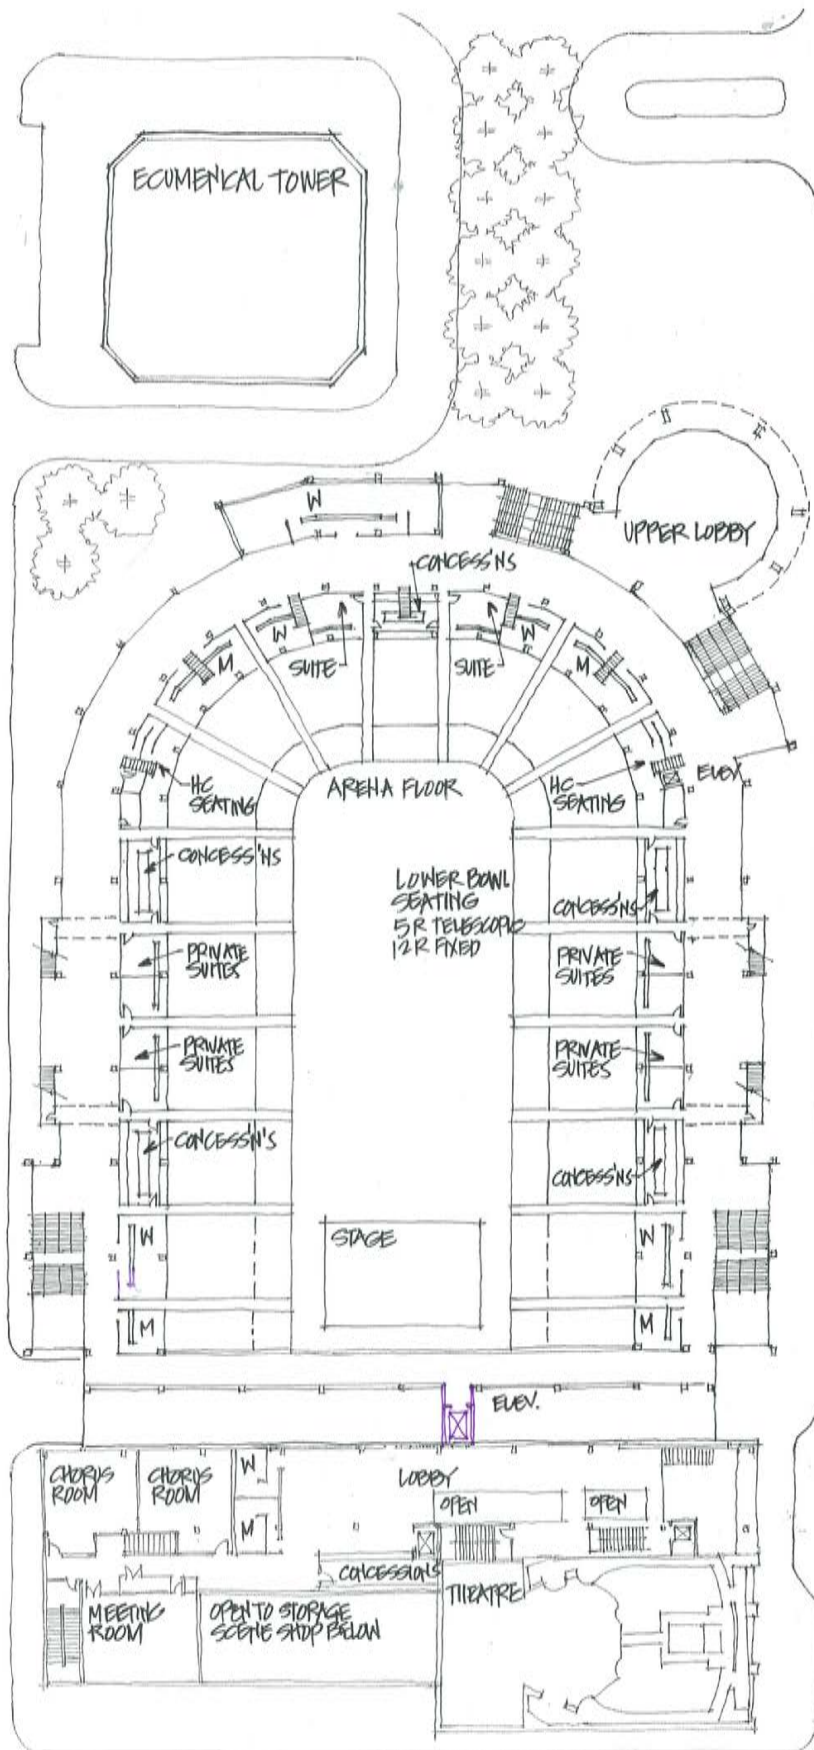

SCENARIO 4A


PUMPING FIXTURE COUNT


	W	M
LAVATORIES	24	18
WATER CLOSETS	71	37

CONCOURSE LEVEL PLAN

BETSCH ASSOCIATES
FEH DESIGN 9.7.17




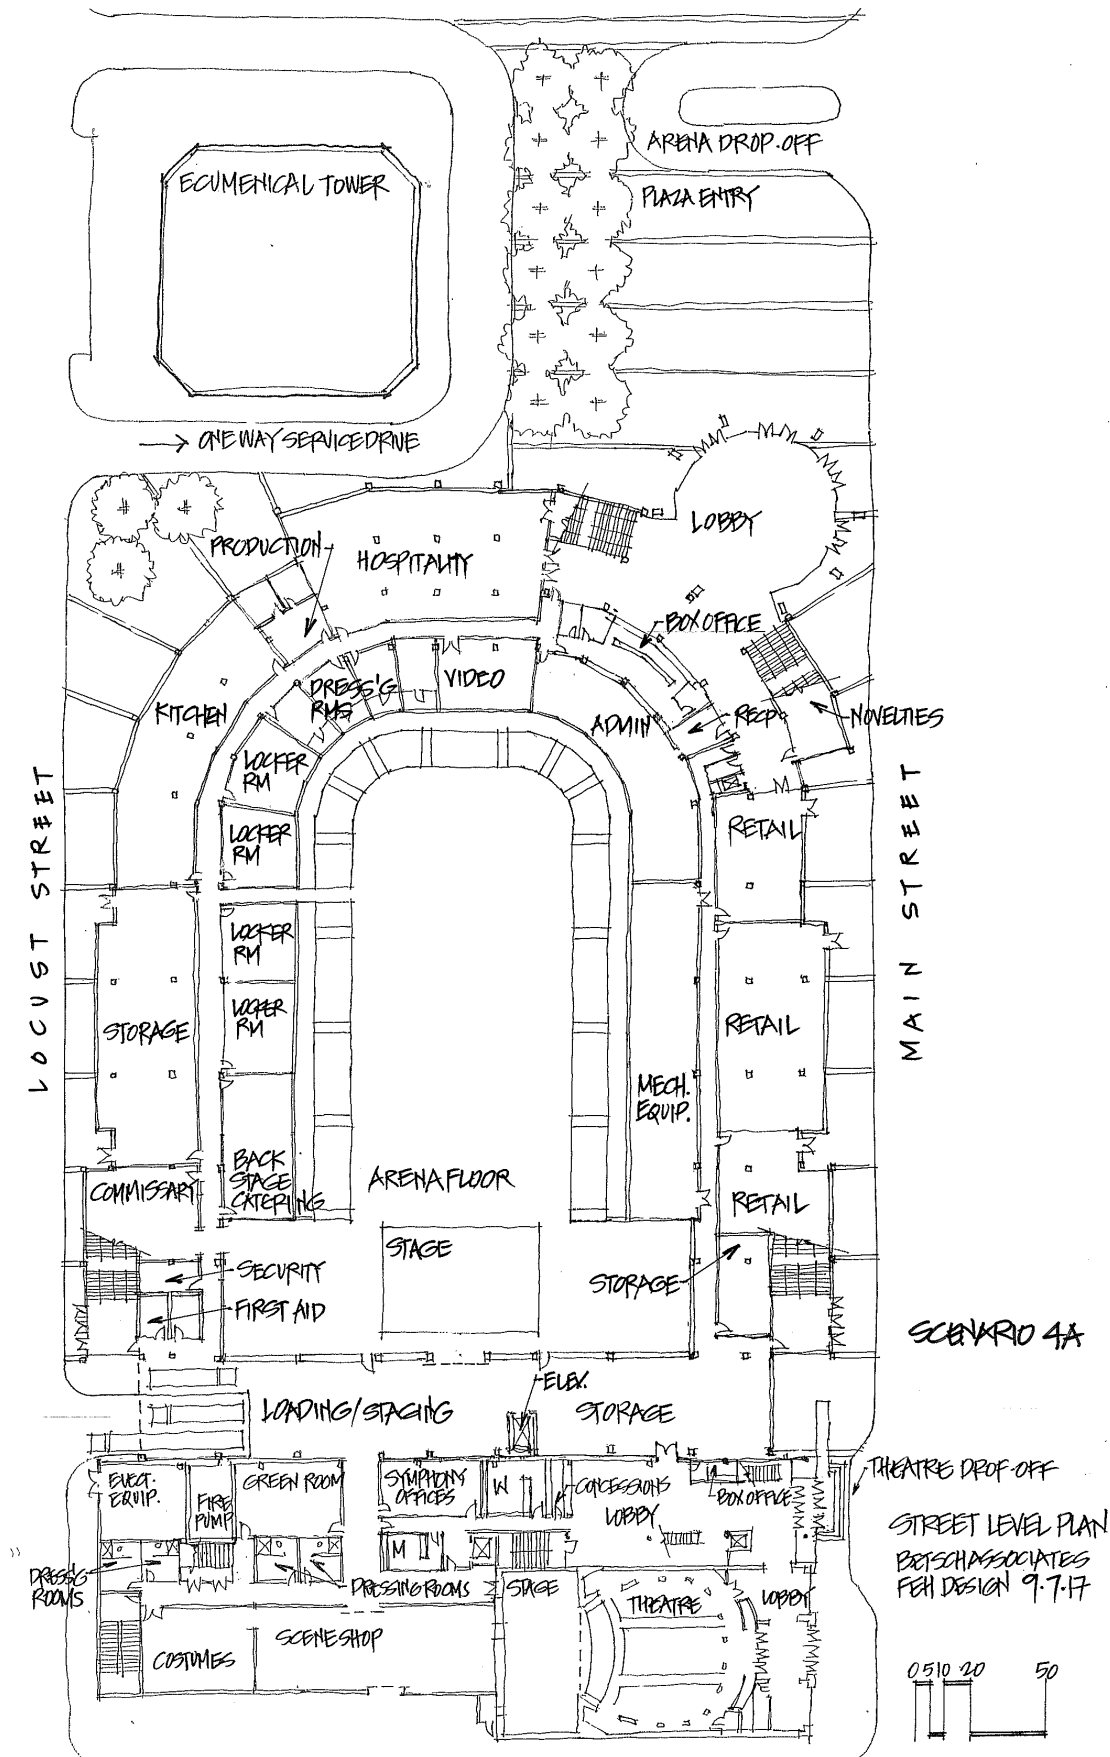

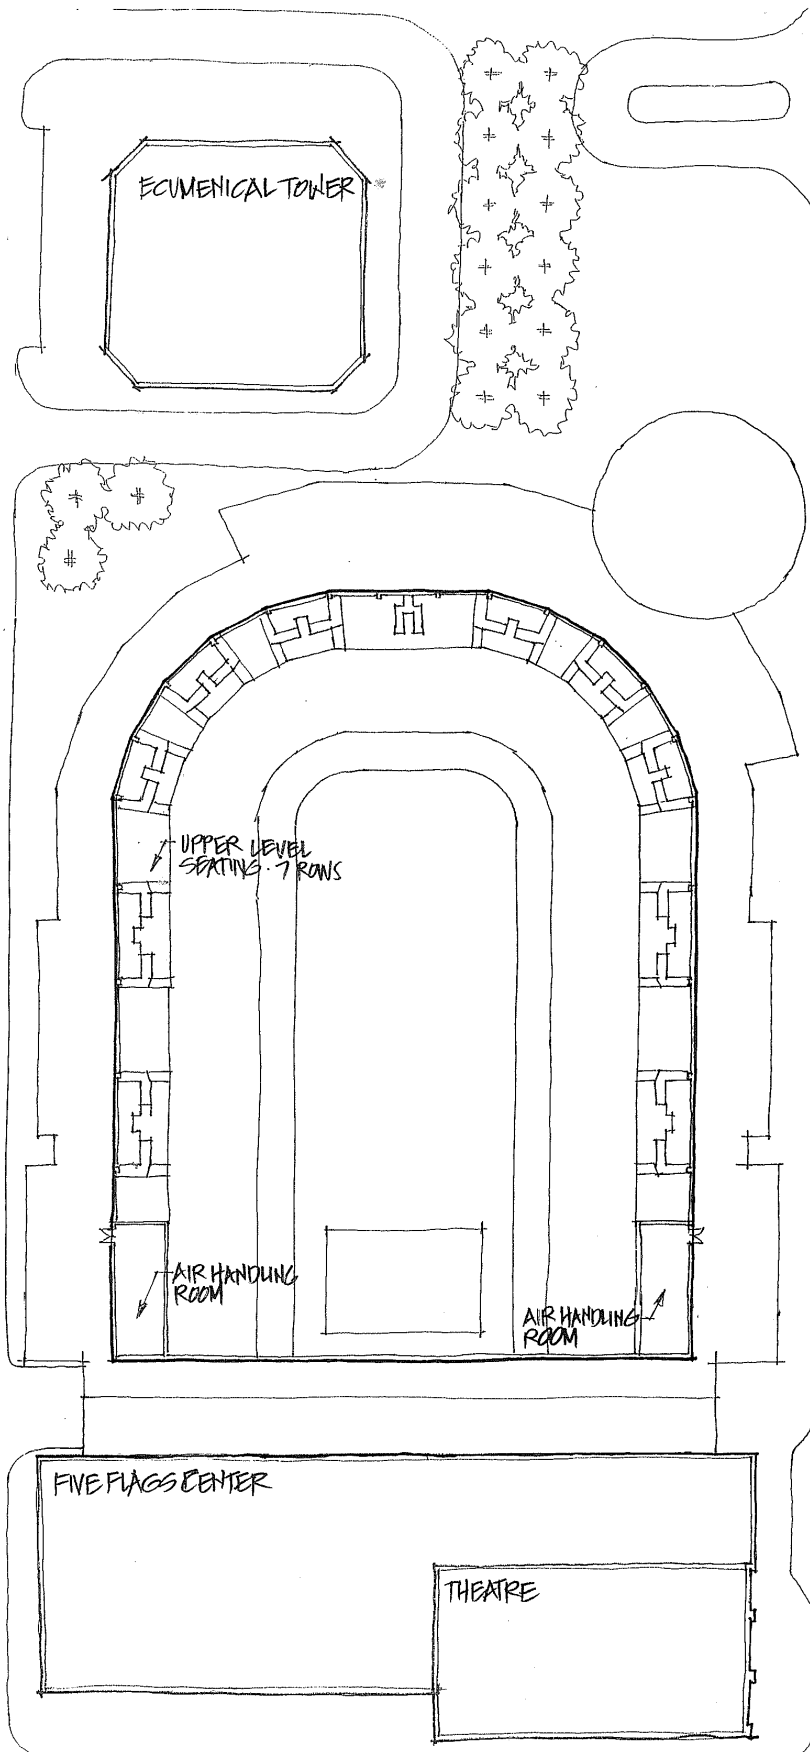


SCENARIO 4A

UPPER LEVEL PLAN
BETSCH ASSOCIATES/
FEH DESIGN 9.7.17

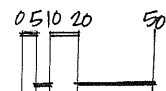





Scenario 4a Rendering

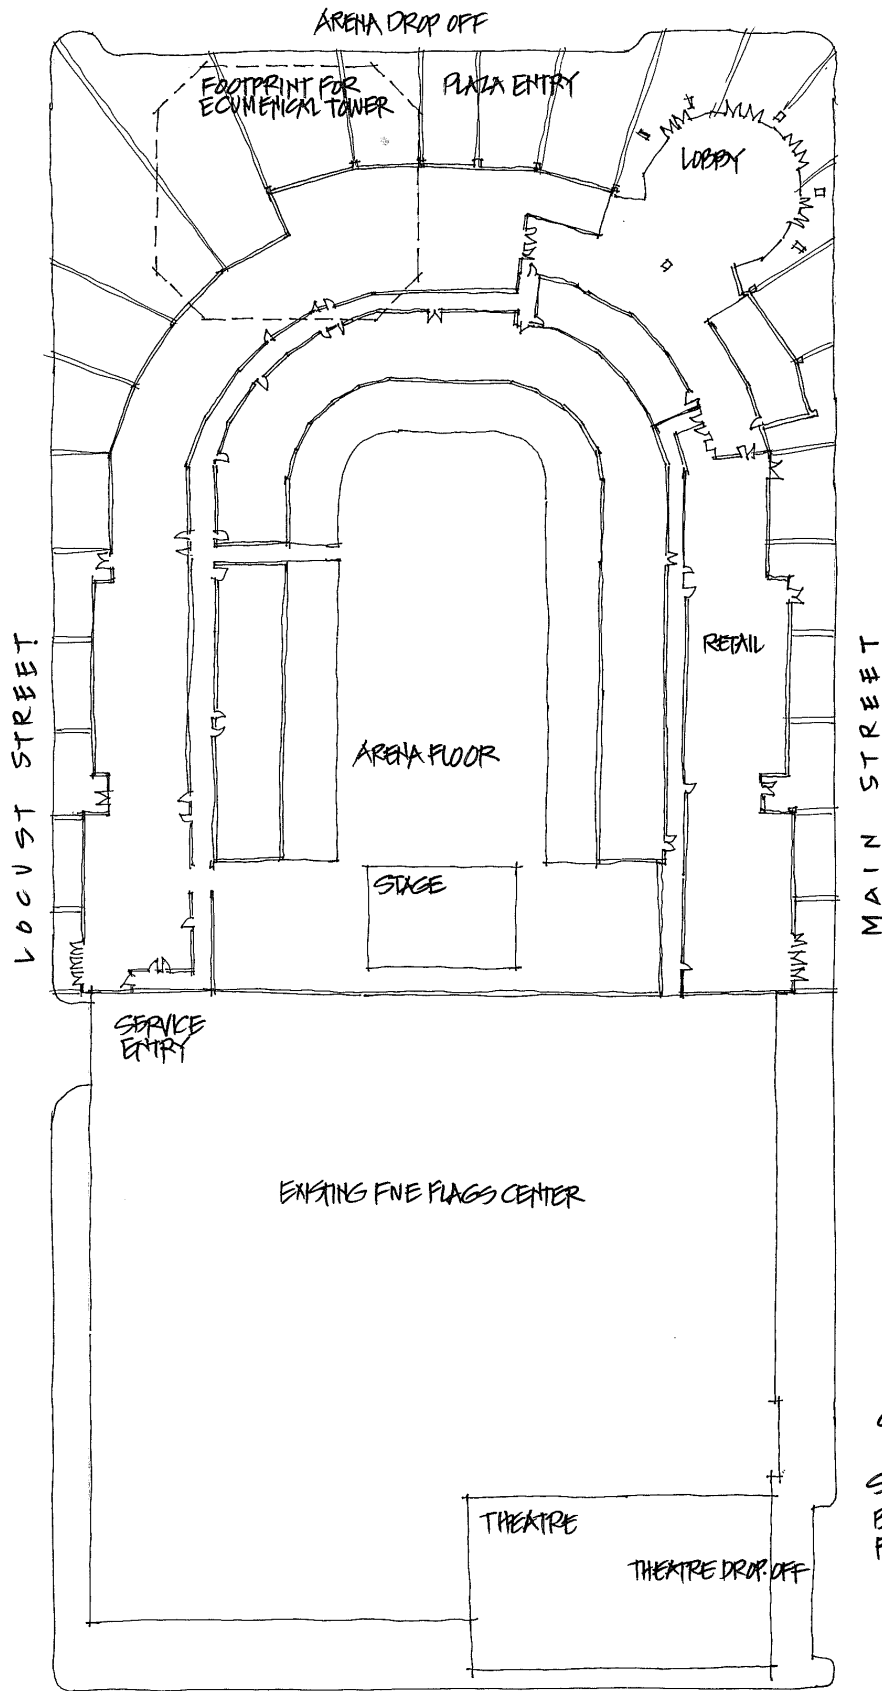

SCENARIO 4B


STREET LEVEL PLAN
BETSCH ASSOCIATES
FEH DESIGN 9.12.17

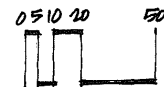


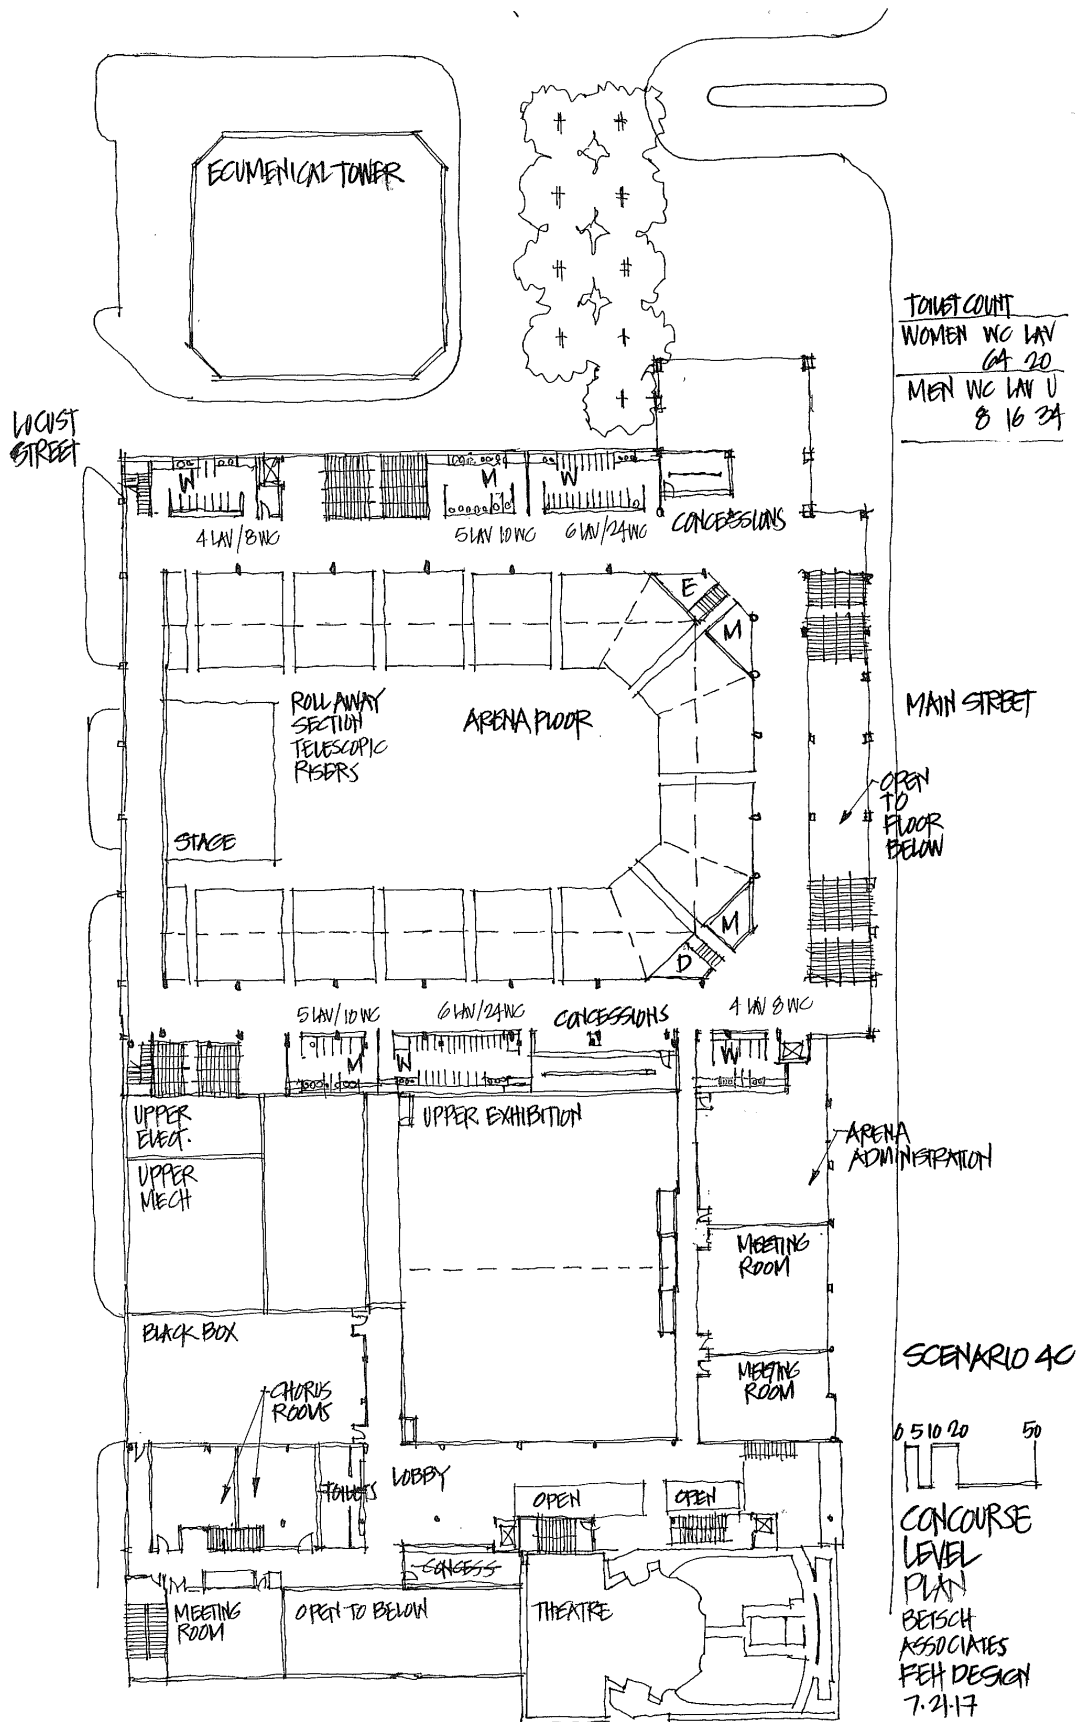




Scenario 4c Rendering

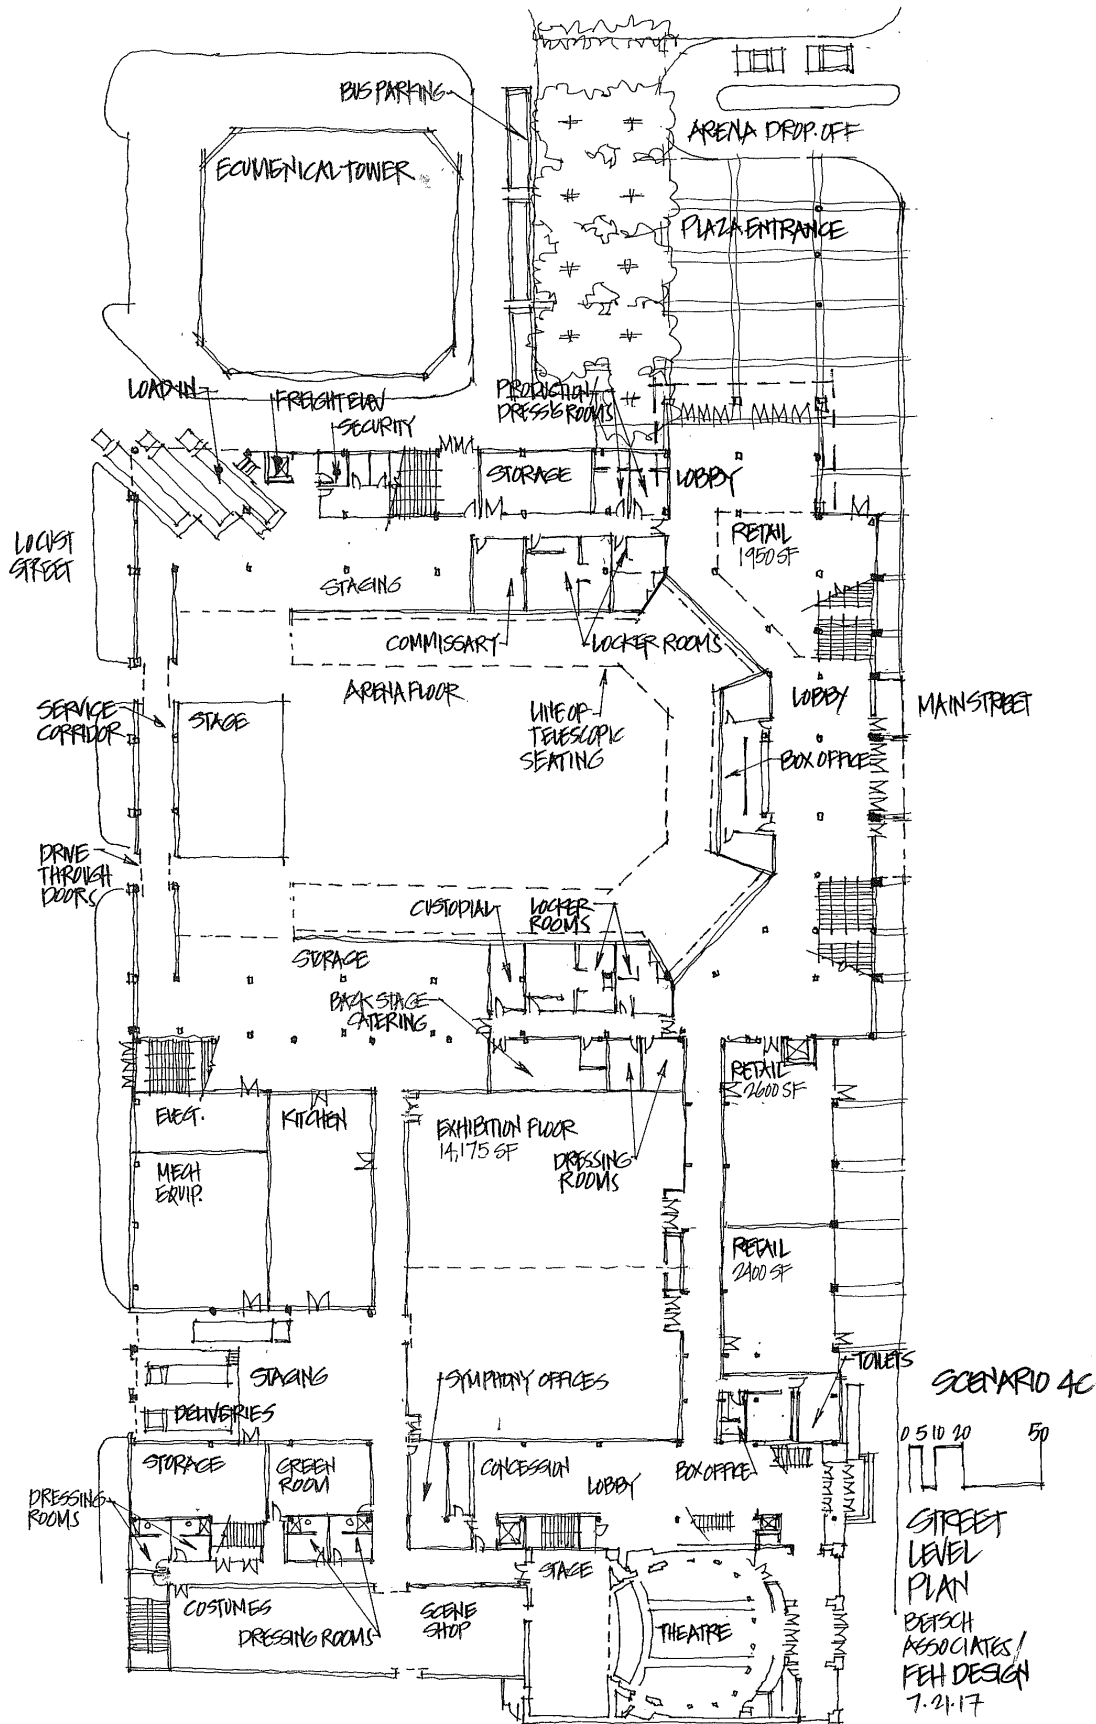

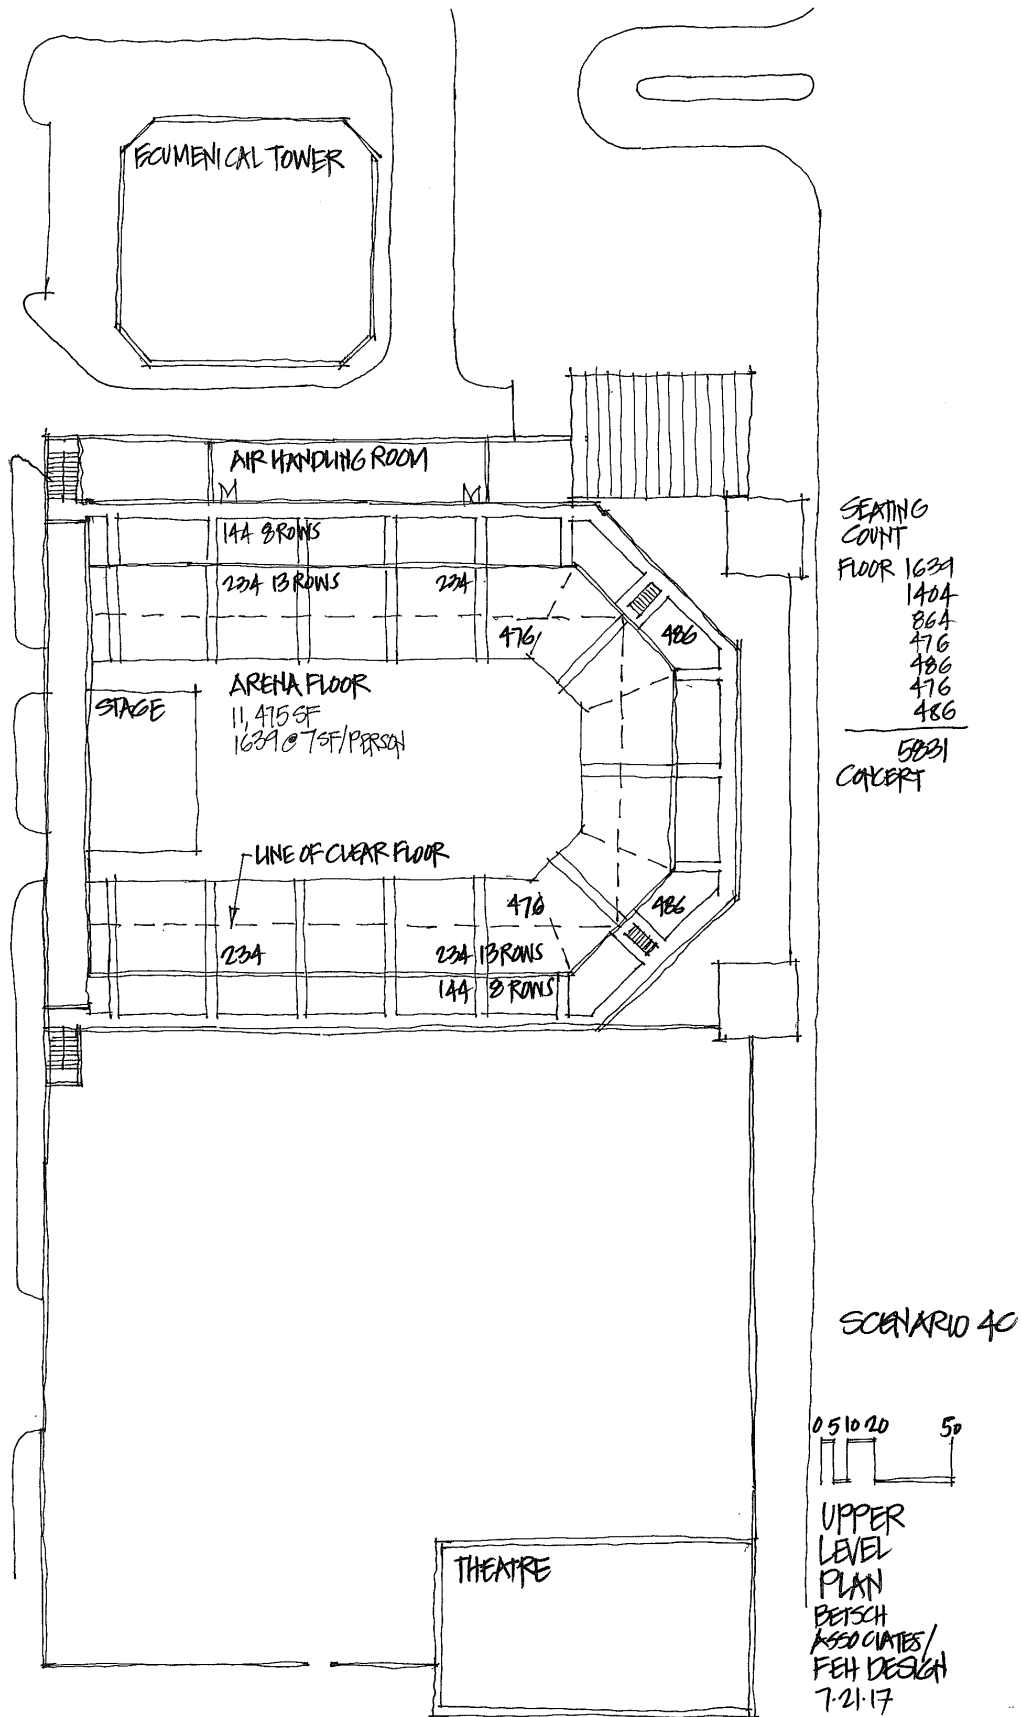

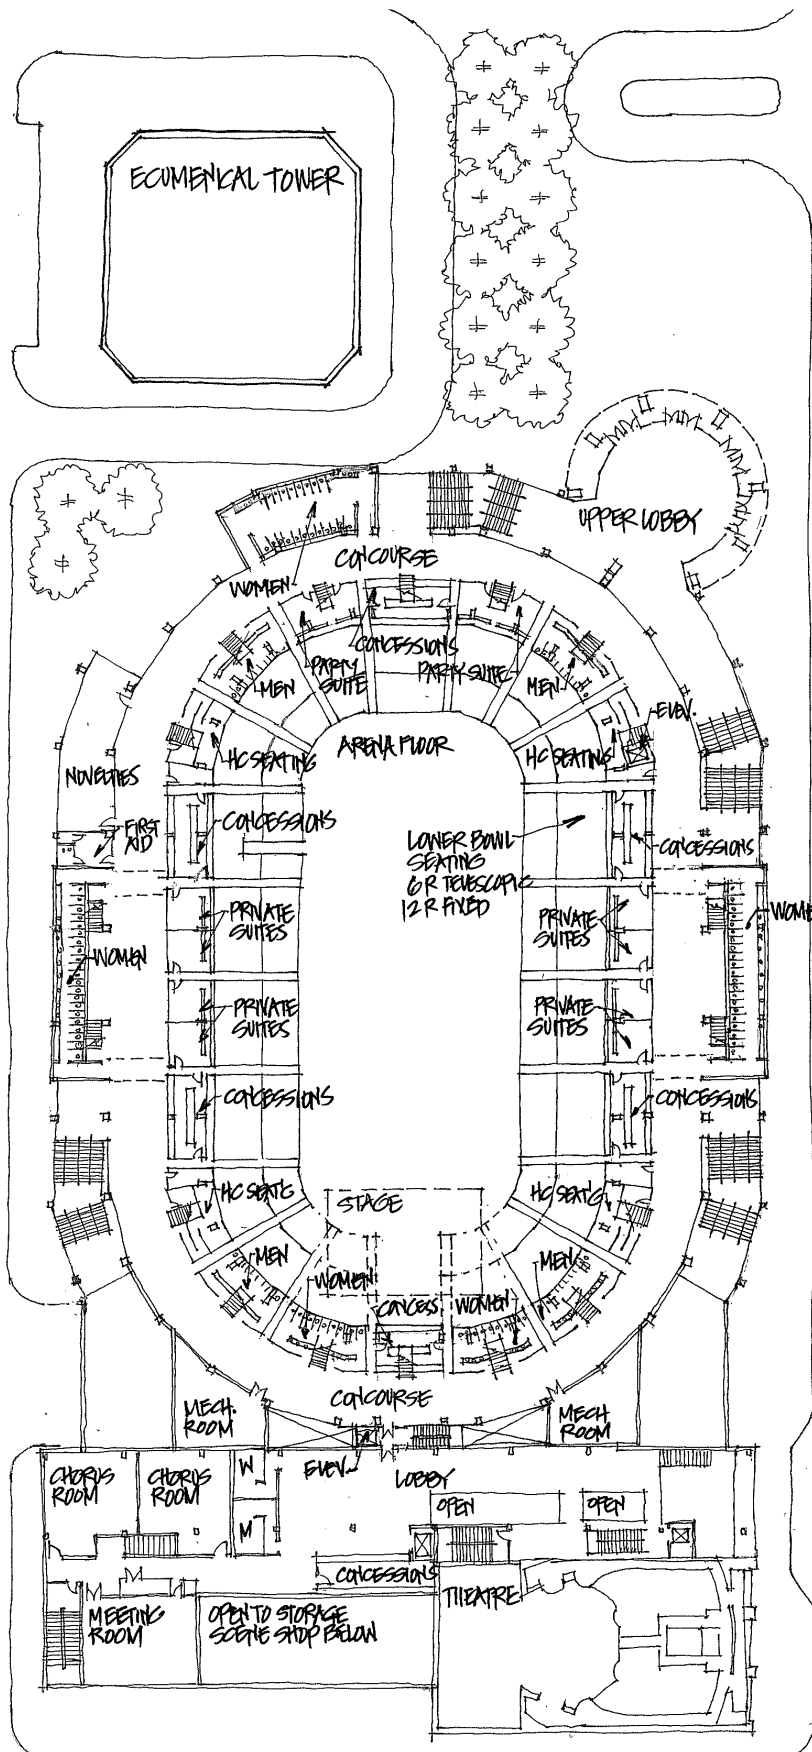


SCENARIO 4D


PUMING FIXTURE COUNT

	W	M
LAVATORIES	27	20
WATER CLOSERS	80	41

CONCOURSE LEVEL PLAN

BETSCH ASSOCIATES
FEH DESIGN 8-25-17

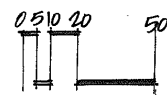

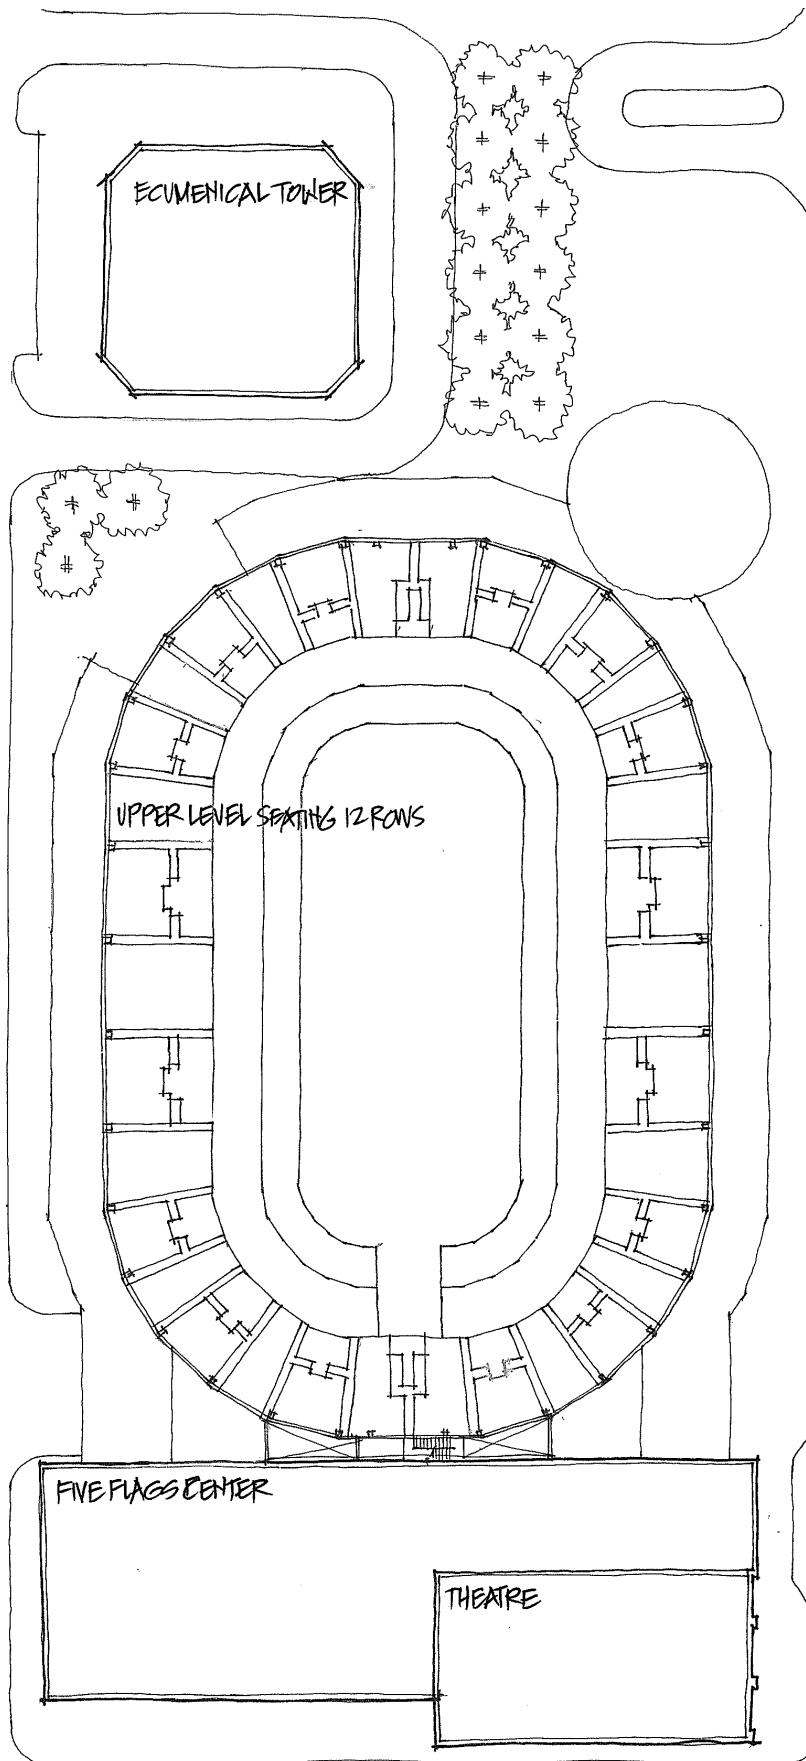

SCENARIO 4D

UPPER LEVEL PLAN
BETSCH ASSOCIATES/
FEH DESIGN 8-25-17

